

平面図 S=1:500

町道 塩野区内15号線 大字塩野 西ニツ石


旗上寸法は舗装巾

IP	IP間方向角	IA	R	TL	SL	CL	IP間距離	X座標	Y座標
P-40.0	83°03'26"	0-00-22					40.000	37413.429	-107.073
P0.0	83°03'48"	0-00-22					8.000	37449.987	-123.306
P6.3(IP1)	84°52'14"	6-48-26					13.700	37455.745	-125.862
P20.0(IP2)	84°03'52"	4-11-38					15.001	37468.837	-129.897
P35.0(EP)								37483.457	-133.255
P-34.9								37418.090	-109.143
P-24.9								37427.230	-113.201
P-20.0								37431.708	-115.190
P-14.9								37436.369	-117.259
P-7.6								37443.041	-120.222
P-6.0								37444.458	-120.851
P-5.5								37444.960	-121.074
P-0.7								37449.347	-123.022
P.0.0								37449.987	-123.306
P.8.3								37457.656	-126.451
P.8.3								37457.656	-126.451
P.18.3								37467.165	-129.382
P.20.0								37468.837	-129.897
P.28.0								37476.634	-131.688
P.32.3								37480.825	-132.650
P.32.7								37481.215	-132.740

基準点兼用KBM 一覧表 測地成果2011

点名	X座標	Y座標	直接水準標高
T-1	37209.560	-348.206	868.096
T-2	37205.709	-270.682	869.156
T-3	37232.991	-156.576	875.121
T-4	37299.662	-170.746	880.966
T-5	37343.540	-159.845	884.802
T-6	37407.207	-137.203	888.811
T-7	37452.163	-121.088	890.683
T-8	37483.254	-90.165	892.186
T-9	37512.743	-82.823	894.224
T-10	37565.131	-76.328	901.698
T-11	37613.715	-63.064	906.983
T-12	37652.611	-39.602	910.928
T-13	37719.181	-26.825	912.053
T-14	37786.488	-154.006	918.116
T-10-1	37581.566	-69.311	903.081

点名	X座標	Y座標
P-40.0	37413.429	-107.073
P0.0	37449.987	-123.306
P6.3(IP1)	37455.745	-125.862
P20.0(IP2)	37468.837	-129.897
P35.0(EP)	37483.457	-133.255
P-34.9	37418.090	-109.143
P-24.9	37427.230	-113.201
P-20.0	37431.708	-115.190
P-14.9	37436.369	-117.259
P-7.6	37443.041	-120.222
P-6.0	37444.458	-120.851
P-5.5	37444.960	-121.074
P-0.7	37449.347	-123.022
P.0.0	37449.987	-123.306
P.8.3	37457.656	-126.451
P.8.3	37457.656	-126.451
P.18.3	37467.165	-129.382
P.20.0	37468.837	-129.897
P.28.0	37476.634	-131.688
P.32.3	37480.825	-132.650
P.32.7	37481.215	-132.740

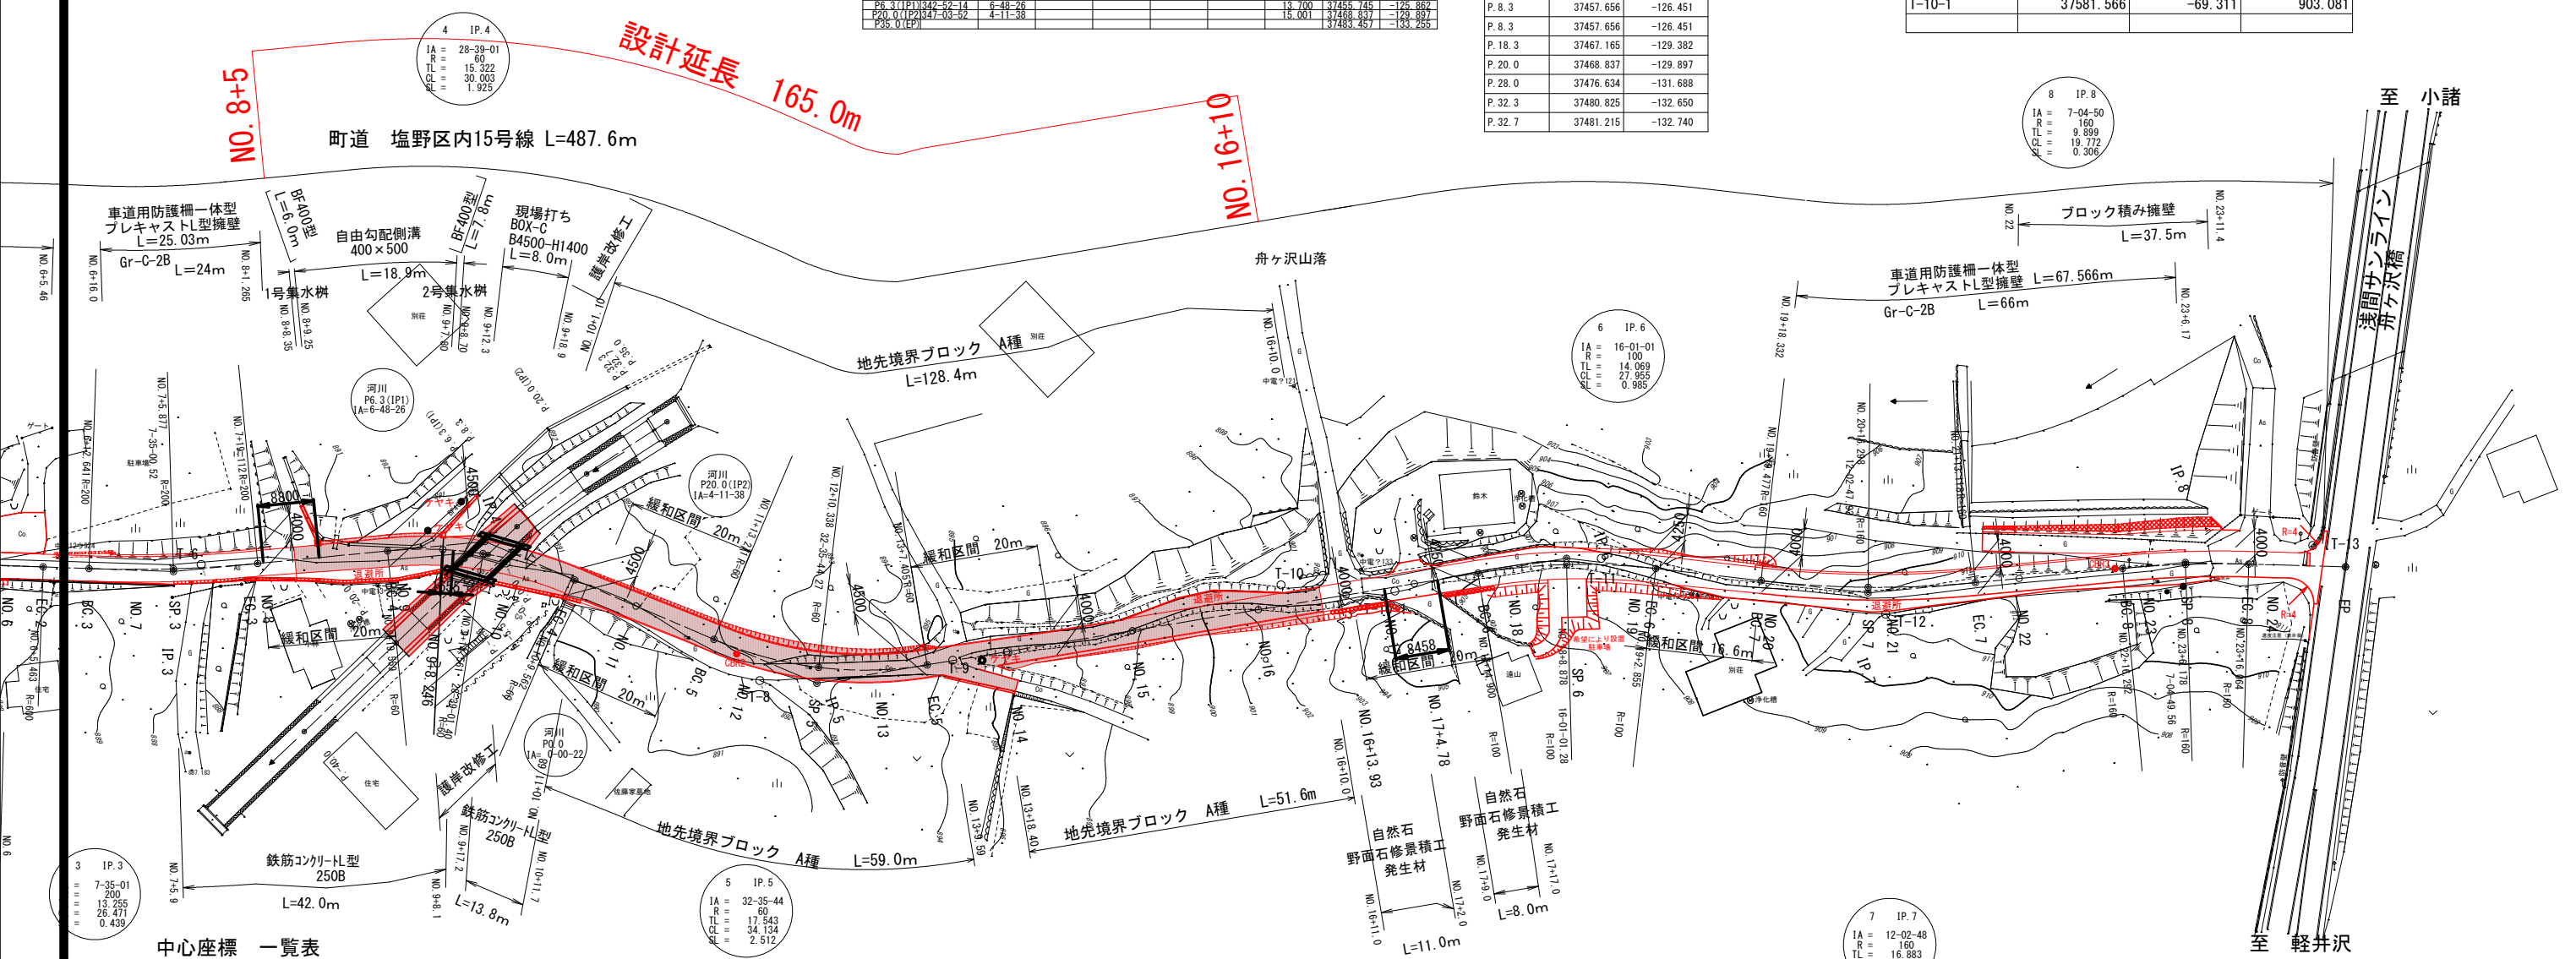

中心座標 一覧表

点名	X座標	Y座標
BP	37262.024	-165.858
IP.1	37305.997	-172.064
IP.2	37363.274	-153.639
IP.3	37402.747	-137.641
IP.4	37450.214	-125.384
IP.5	37491.502	-86.708
IP.6	37608.602	-64.934
IP.7	37651.159	-43.669
IP.8	37699.522	-31.158
EP	37722.853	-21.928
BC.1	37269.617	-166.930
NO.1	37281.882	-168.181
NO.2	37301.869	-168.194
SP.1	37305.641	-167.915

点名	X座標	Y座標
NO.3	37321.701	-165.715
EC.1	37340.973	-160.813
NO.4	37341.071	-160.781
BC.2	37342.180	-160.425
NO.5	37360.017	-154.377
SP.2	37363.134	-153.254
NO.6	37378.739	-147.345
EC.2	37383.810	-145.316
BC.3	37390.463	-142.620
NO.7	37397.332	-139.982
SP.3	37402.885	-138.058
EC.3	37415.581	-134.327
NO.8	37416.441	-134.105
BC.4	37435.379	-129.215
NO.9	37435.805	-129.103
NO.9+8.25	37443.603	-126.442

点名	X座標	Y座標
SP.4	37449.286	-123.697
NO.10	37453.927	-120.864
EC.4	37461.396	-114.909
NO.11	37469.014	-107.773
BC.5	37478.699	-98.701
NO.12	37483.858	-94.386
SP.5	37492.636	-88.950
NO.13	37501.571	-85.300
EC.5	37508.749	-83.501
NO.14	37521.132	-81.199
NO.15	37540.795	-77.542
NO.16	37560.458	-73.886
NO.16+13.93	37574.155	-71.339
NO.17	37580.121	-70.230
NO.17+4.78	37584.824	-69.355
BC.6	37594.770	-67.506

点名	X座標	Y座標
NO.18	37599.758	-66.446
SP.6	37608.289	-64.000
NO.19	37618.615	-59.885
EC.6	37621.188	-58.645
BC.7	37636.057	-51.215
NO.20	37636.525	-50.982
SP.7	37651.470	-44.501
NO.21	37654.952	-43.243
EC.7	37667.503	-39.441
NO.22	37674.166	-37.717
BC.8	37689.939	-33.637
NO.23	37693.517	-32.867
SP.8	37699.427	-30.867
EC.8	37708.727	-27.517
NO.24	37712.387	-26.069

令和7年度 町道 塩野区内15号線 (2工区) 道路改良工事
番号 1 / 32 平面図 縮尺 1/500
町道 塩野区内15号線
北佐久郡御代田町塩野 西ニツ石
課長 係長 照査 設計
御代田町 建設水道課
設計会社 (株)日研コンサル 管理技術者
測量会社 (株)日研コンサル 照査技術者
調査会社 主任技術者