


縦断図 (4 / 4)

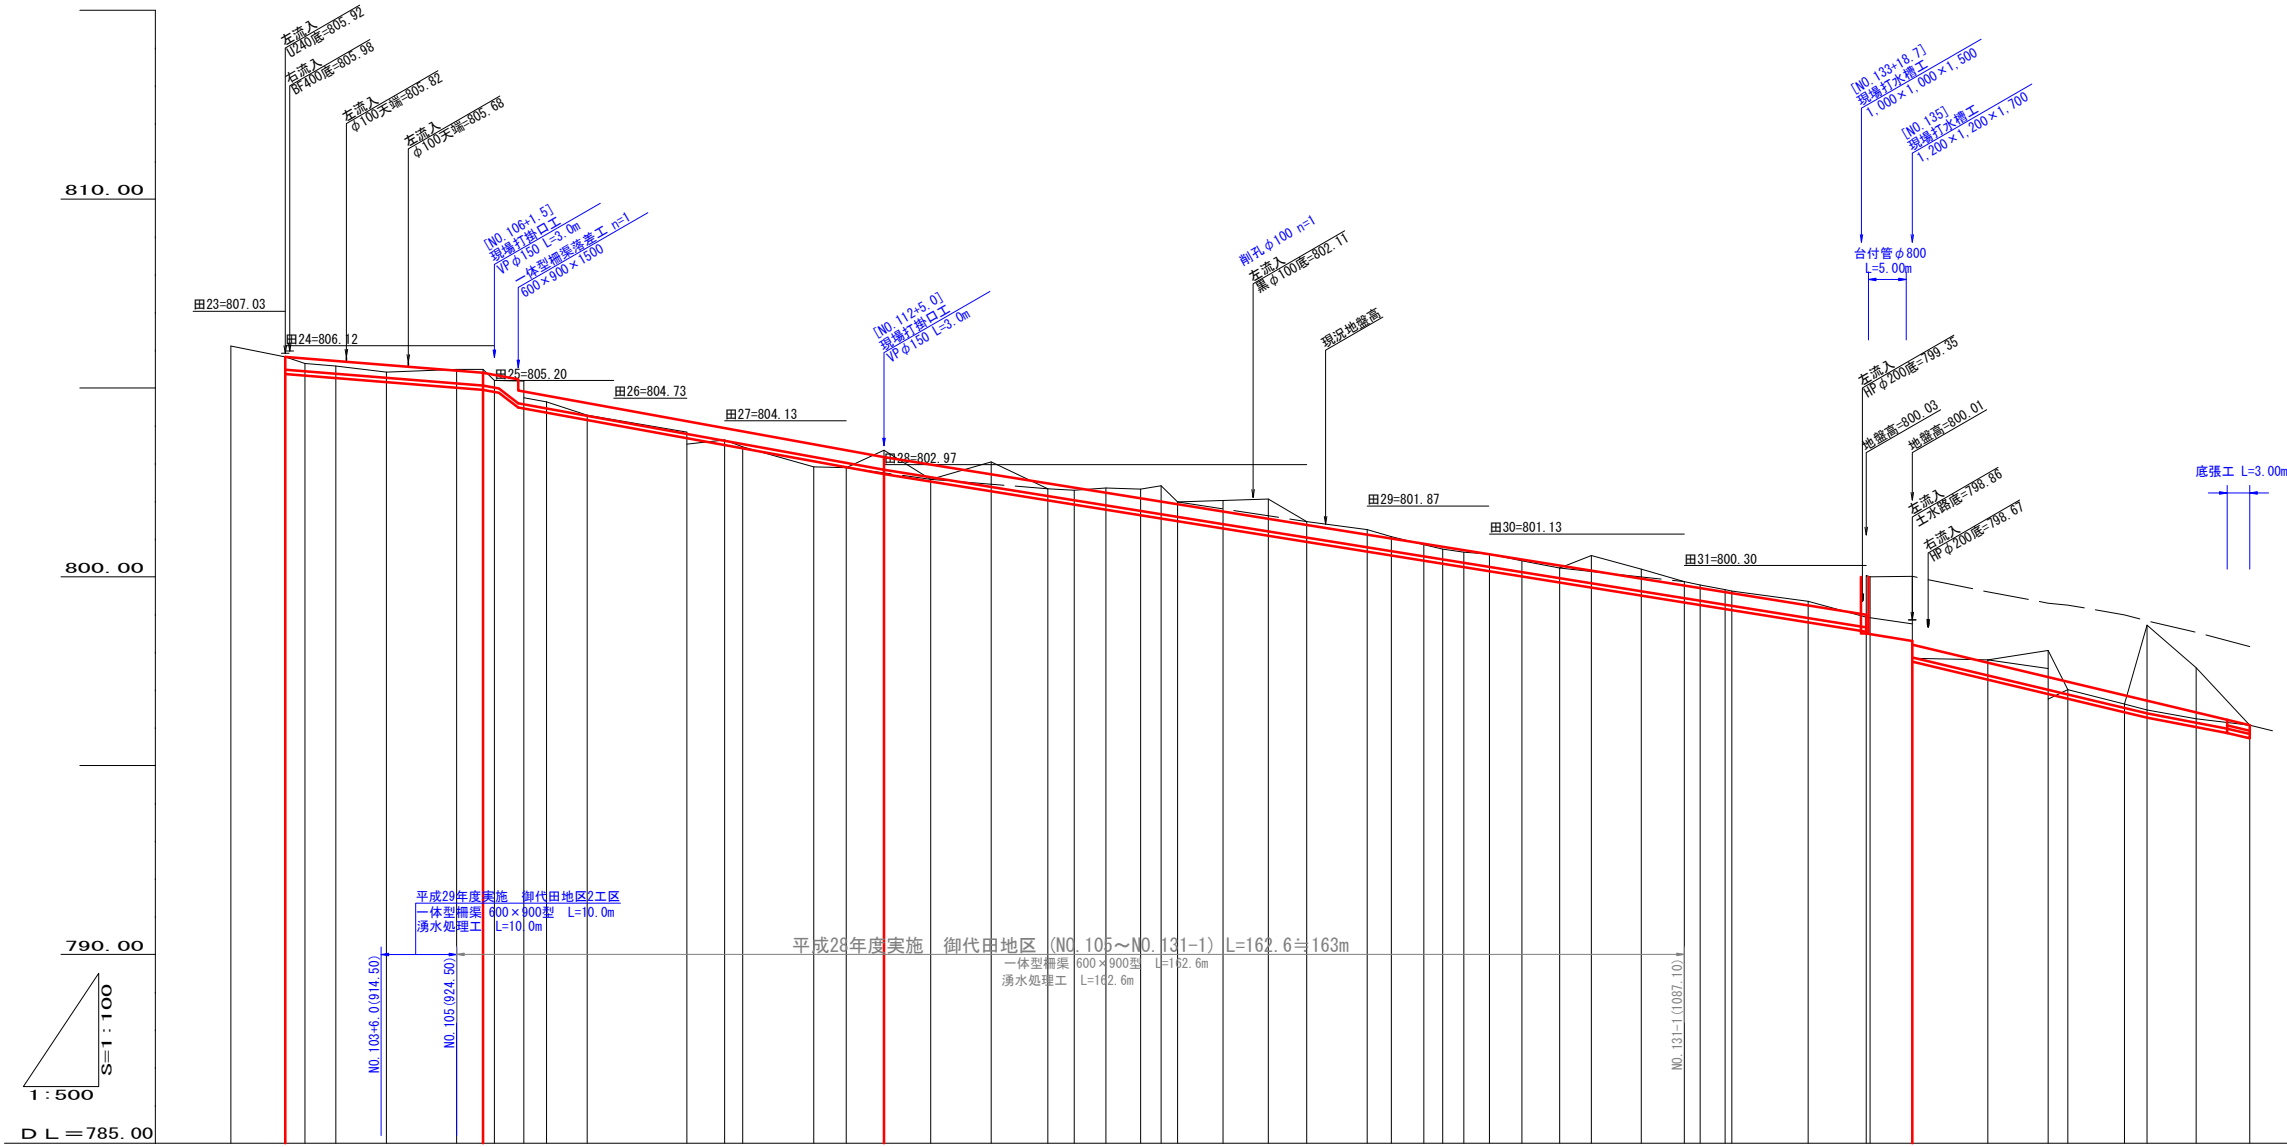

勾配	0.05.82 H=0.71m L=33.40m n=0.02126		0.05.40 H=2.23-0.3=1.93m L=53.10m n=0.03634		0.03.17 H=4.87-0.50=4.37m L=136.20m n=0.03208		0.08.20 H=2.13m L=44.70m n=0.04765		0.06.07	
盛土	0.00	0.13	0.13	0.19	0.15	0.16	0.16	0.32	0.29	0.61	0.32	0.41	0.60	0.46	0.38	0.14	0.07	0.03	0.07	0.06	0.00	0.04	0.07	0.07	0.36	0.21	0.23	2.00	1.18	0.00																														
切土	0.00				0.03	0.09	0.28				0.18		0.33									0.00	0.40	0.25	0.10	0.08	0.06	0.05	0.11	0.43	1.52	0.45	0.08	0.71	0.22	0.86	0.72	0.41	0.07																					
計画高	805.82	805.78	805.71	805.61	805.46	805.40	805.35	804.90	804.79	804.60	804.12	803.83	803.51	803.62	803.44	803.85	803.51	802.91	802.89	803.35	803.17	802.97	802.71	802.47	802.36	802.23	802.08	801.99	801.92	801.73	801.54	801.37	801.12	801.01	800.88	800.80	800.71	800.60	800.46	800.30	800.16	799.95	799.77	799.70	799.57	799.24	799.00	788.50	788.48	788.20	788.20	797.72	797.34	797.22	796.86	796.72	796.41	796.07		
地盤高	806.11	805.82	805.65	805.58	805.42	805.49	805.49	805.20	805.35	804.90	804.63	804.28	803.83	803.51	803.62	803.44	803.85	803.51	802.91	802.89	803.35	803.17	802.97	802.71	802.47	802.36	802.23	802.08	801.99	801.92	801.73	801.54	801.37	801.12	801.01	800.88	800.80	800.71	800.60	800.46	800.30	800.16	799.95	799.77	799.70	799.57	799.24	799.00	788.50	788.48	788.20	788.20	797.72	797.34	797.22	796.86	796.72	796.41	796.07	
追加距離	894.60	901.80	904.40	908.50	915.20	924.50	928.00	929.50	933.40	936.40	941.80	955.00	960.00	962.40	971.80	976.10	981.10	987.30	995.30	1002.80	1006.30	1010.50	1015.10	1017.80	1020.00	1026.00	1032.00	1037.10	1045.10	1048.30	1052.60	1055.10	1057.90	1061.30	1065.60	1070.60	1074.80	1081.40	1087.10	1088.20	1092.50	1093.40	1103.50	1111.20	1111.70	1117.30	1127.30	1135.30	1137.90	1145.40	1148.40	1154.90	1162.00							
単距離	7.90	7.20	2.60	4.10	6.70	9.30	3.50	1.50	3.90	3.00	5.40	13.20	5.00	2.40	9.40	4.30	5.00	6.20	8.00	7.50	3.50	4.20	4.60	2.70	2.20	6.00	6.00	5.10	8.00	3.20	4.30	2.50	2.80	3.40	4.30	5.00	4.20	6.60	5.70	2.10	3.30	0.90	10.10	7.70	0.50	5.60	10.00	8.00	2.60	7.50	3.00	6.50	7.10							
測点名	NO.100+10.0	NO.101	NO.102	NO.103	NO.104	NO.105	NO.106	NO.106+1.5	NO.107	NO.107+3.0	NO.108	NO.109	NO.109+5.0	NO.110	NO.111	NO.112	NO.112+5.0	NO.113	NO.113+8.0	NO.114	NO.115	NO.116	NO.117	NO.118	NO.119	NO.119+6.0	NO.120	NO.121	NO.122	NO.123	NO.124	NO.125	NO.126	NO.127	NO.128	NO.128+5.0	NO.129	NO.130	NO.131-1	NO.132	NO.133	NO.133+0.9	NO.133+11.0	NO.133+18.3	NO.134	NO.135	NO.135+10.0	NO.135+18.0	NO.136	NO.136+1.5	NO.136+10.3	NO.136+17.0	EP							
既設構造物	御代田地区2工区 取水シクリット L=6.90m										土型										BF-1.000 L=6.0m										コルゲートφ1,000 L=6.0m										土型										石渠									

事業名	農業基盤整備促進事業
地区名	御代田地区 2工区
図面名称	縦断図(4/4)
縮尺	図示 図面番号 7 / 17
作成年月日	平成 年 月 日
測量	長野県土地改良事業団体連合会
設計	長野県土地改良事業団体連合会
発注主体	御代田町
施工	