
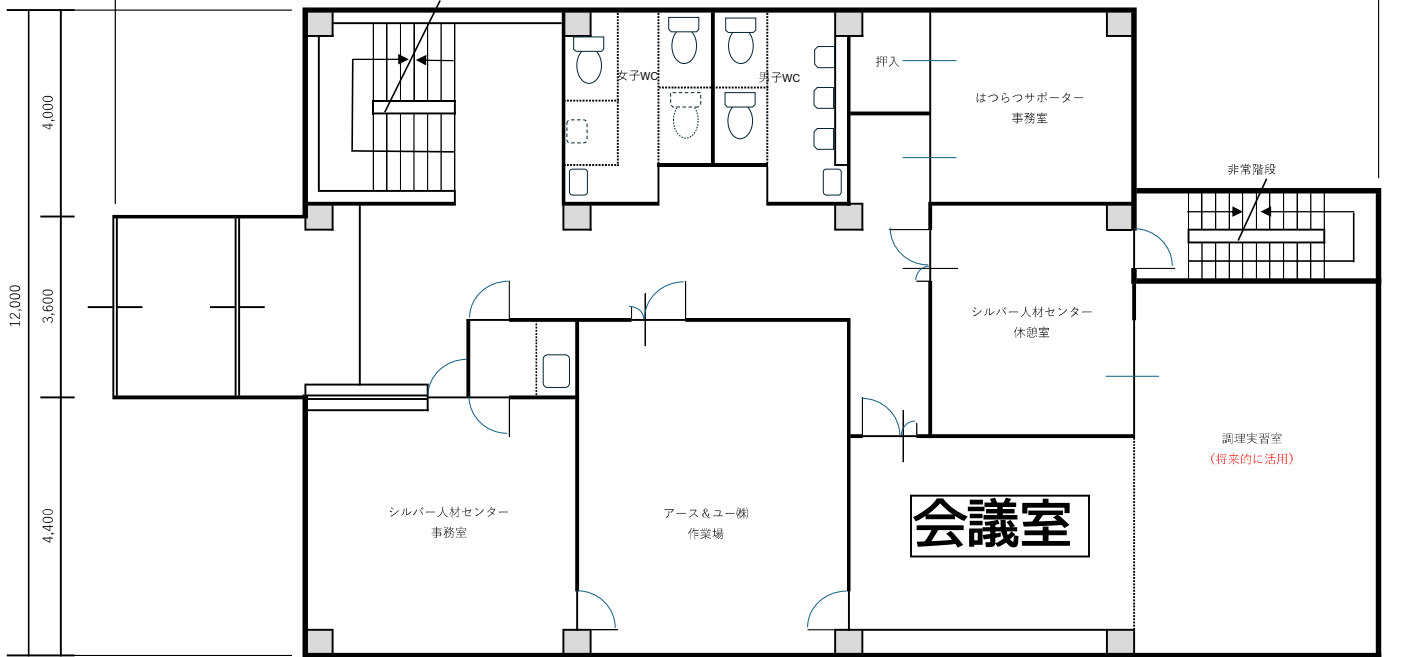


2階平面図
S=1:100

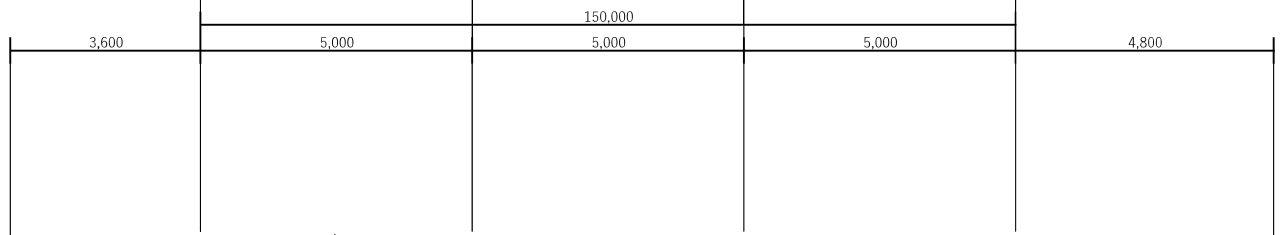

1階平面図
S=1:100